
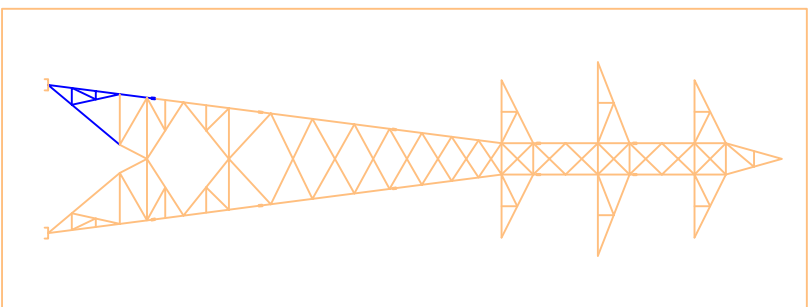
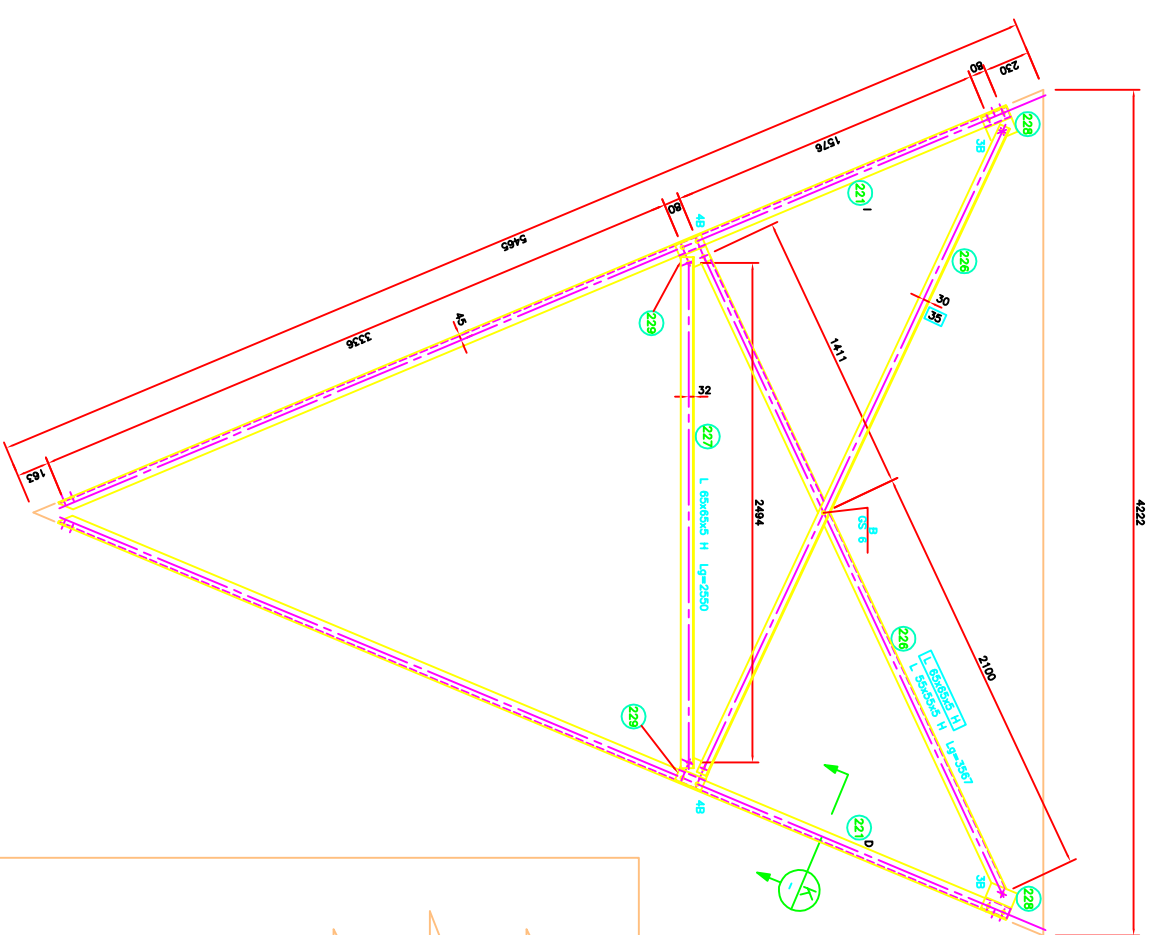


$\lg \epsilon = 0.13010238$ (VERTICAL)
 $\lg p = 0.12901533$ (EN LA CARA)

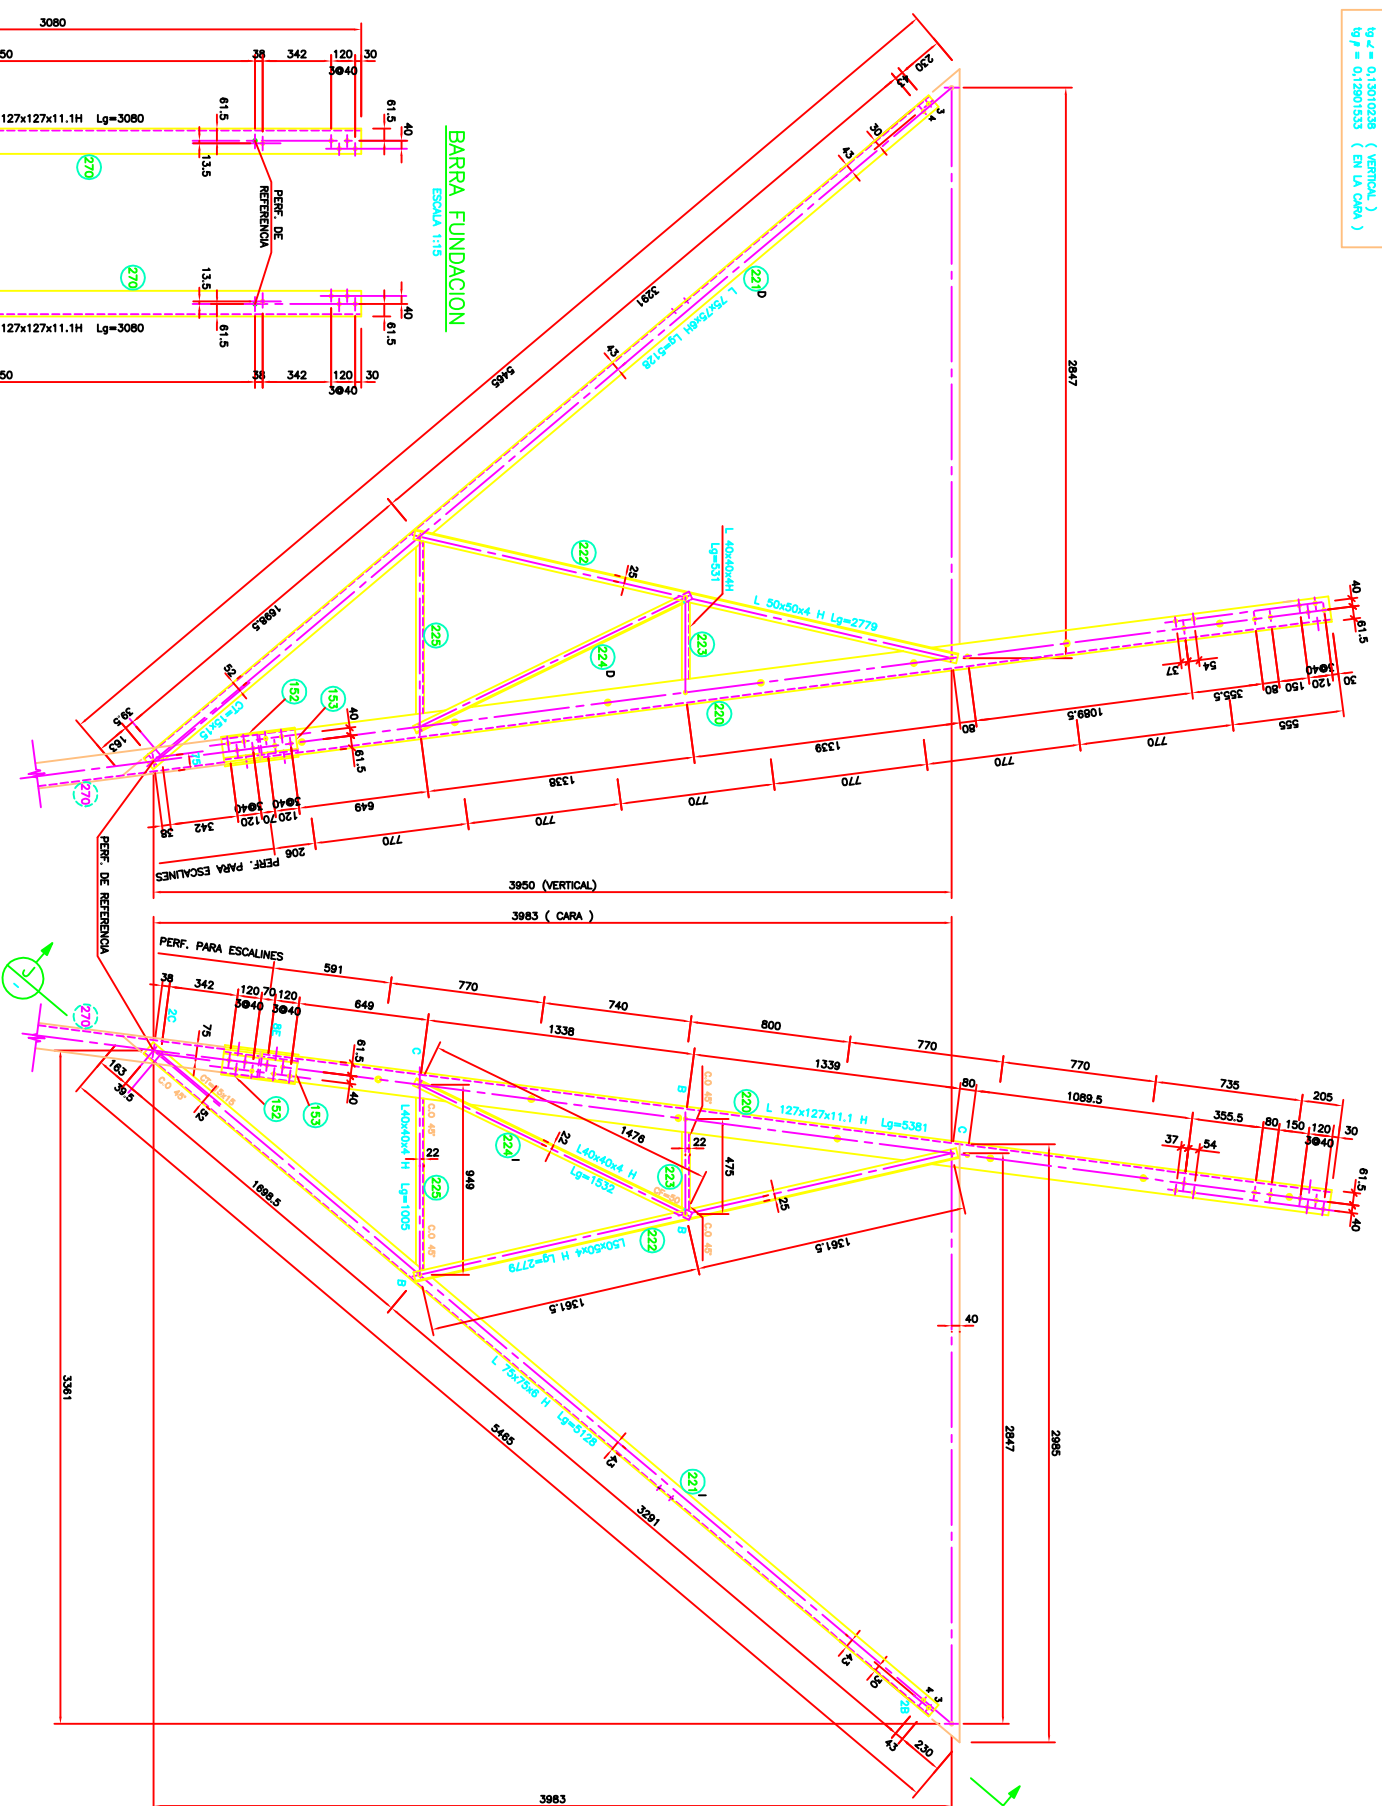

BARRA FUNDACION

ESCALA 1:15

PIEZA 228

PL 140x6x150



PIEZA 229

PL 140x6x150

CORTE



NOMENCLATURA DE CORTE

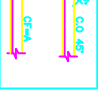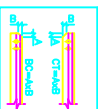[illegible][illegible]

NOTAS:

☐ MATERIAL ALTERNATIVO

R.I. 6013

SAN ISIDRO S.A.
COMPAÑIA ELECTRICA SAN ISIDRO S.A.

DE

PT INDUSTRI PULP DAN KERTAS
PAPERS & PULP INDONESIA SA.

TJ-405-1L16

LINEA SAN LUIS - SAN ISIDRO
2 x 220 kV

VISTA

ESCALA 1:15

2

-

ESCALA 1:15