



TORRE 22 DD.3 (H 15 m)

DIMENSIONES EN mm

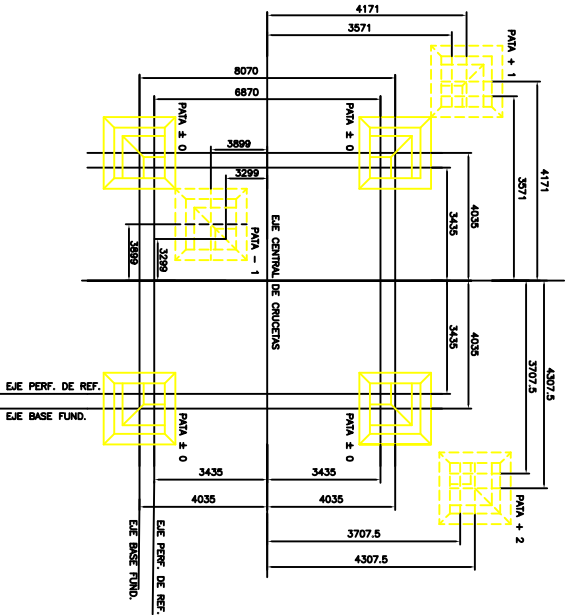


TORRE 22 DD.3 (H 20 m)

DIMENSIONES EN mm

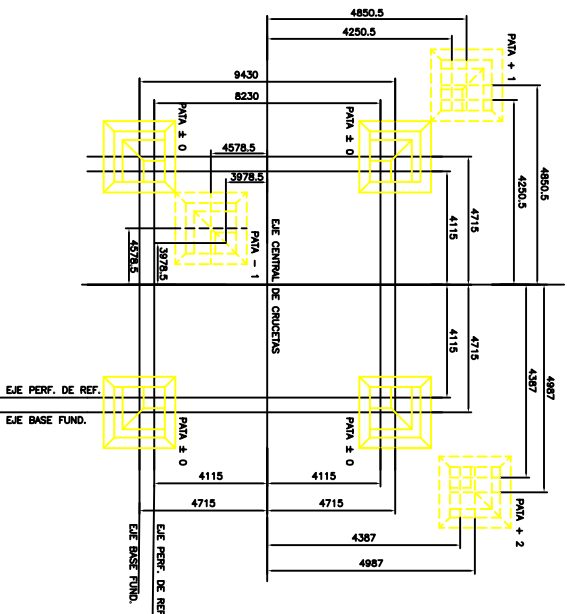


TORRE 22 DD.3 (H 30 m)

DIMENSIONES EN mm

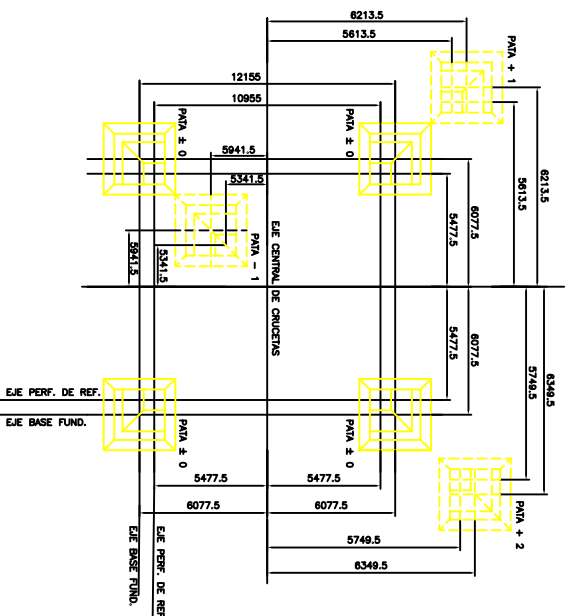

PIEZA DE FUNDACION

DIMENSIONES EN mm ESCALA 1:25

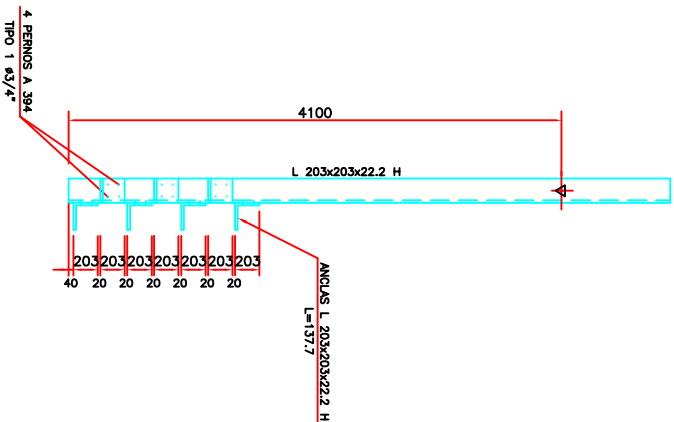

LISTA DE ARMADURAS POR TORRE													
DIMENSIONES PARCALES EN mm													
#	TPQ/CANT	A	B	C	D	E	F	LARGO EN m					
T 1													
#	TPQ/CANT	A	B	C	D	E	F	PESO TOTAL EN kg					
1001	10	1	4	12	50	50	50	12	2.24	8.94	5.5		
1002	10	1	4	12	53	53	53	12	2.36	9.44	5.8		
1003	10	1	4	12	56	56	56	12	2.48	9.92	6.1		
1004	10	1	4	12	60	60	60	12	2.64	10.56	6.5		
1005	10	1	4	12	63	63	63	12	2.76	11.04	6.8		
1006	10	1	4	12	66	66	66	12	2.88	11.52	7.1		
1007	10	1	4	12	69	69	69	12	3.00	12.00	7.4		
1008	10	1	4	12	72	72	72	12	3.12	12.48	7.7		
1009	10	1	4	12	75	75	75	12	3.24	12.96	8.0		
1010	10	1	4	12	78	78	78	12	3.36	13.44	8.3		
1011	10	1	4	12	81	81	81	12	3.48	13.92	8.6		
1012	10	1	4	12	84	84	84	12	3.60	14.40	8.9		
1013	10	1	4	12	87	87	87	12	3.72	14.88	9.2		
1014	10	1	4	12	90	90	90	12	3.84	15.36	9.5		
1015	10	1	4	12	93	93	93	12	3.96	15.84	9.8		
1016	10	1	4	12	96	96	96	12	4.08	16.32	10.1		
1017	10	1	4	12	99	99	99	12	4.20	16.80	10.4		
1018	10	1	4	12	102	102	102	12	4.32	17.28	10.7		
1019	10	1	4	12	105	105	105	12	4.44	17.76	11.0		
1020	10	1	4	12	108	108	108	12	4.56	18.24	11.3		
1021	10	1	4	12	111	111	111	12	4.68	18.72	11.6		
1022	10	1	4	12	114	114	114	12	4.80	19.20	11.9		
1023	10	1	4	12	117	117	117	12	4.92	19.68	12.2		
1024	10	1	4	12	120	120	120	12	5.04	20.16	12.5		
1025	25	2	8	415	15				4.32	17.28	10.4		
1026	25	2	8	418	15				4.35	17.40	10.5		
1027	25	2	8	421	15				4.38	17.52	10.6		
1126	25	2	8	718	15				7.35	29.40	20.5		
1127	25	2	8	721									