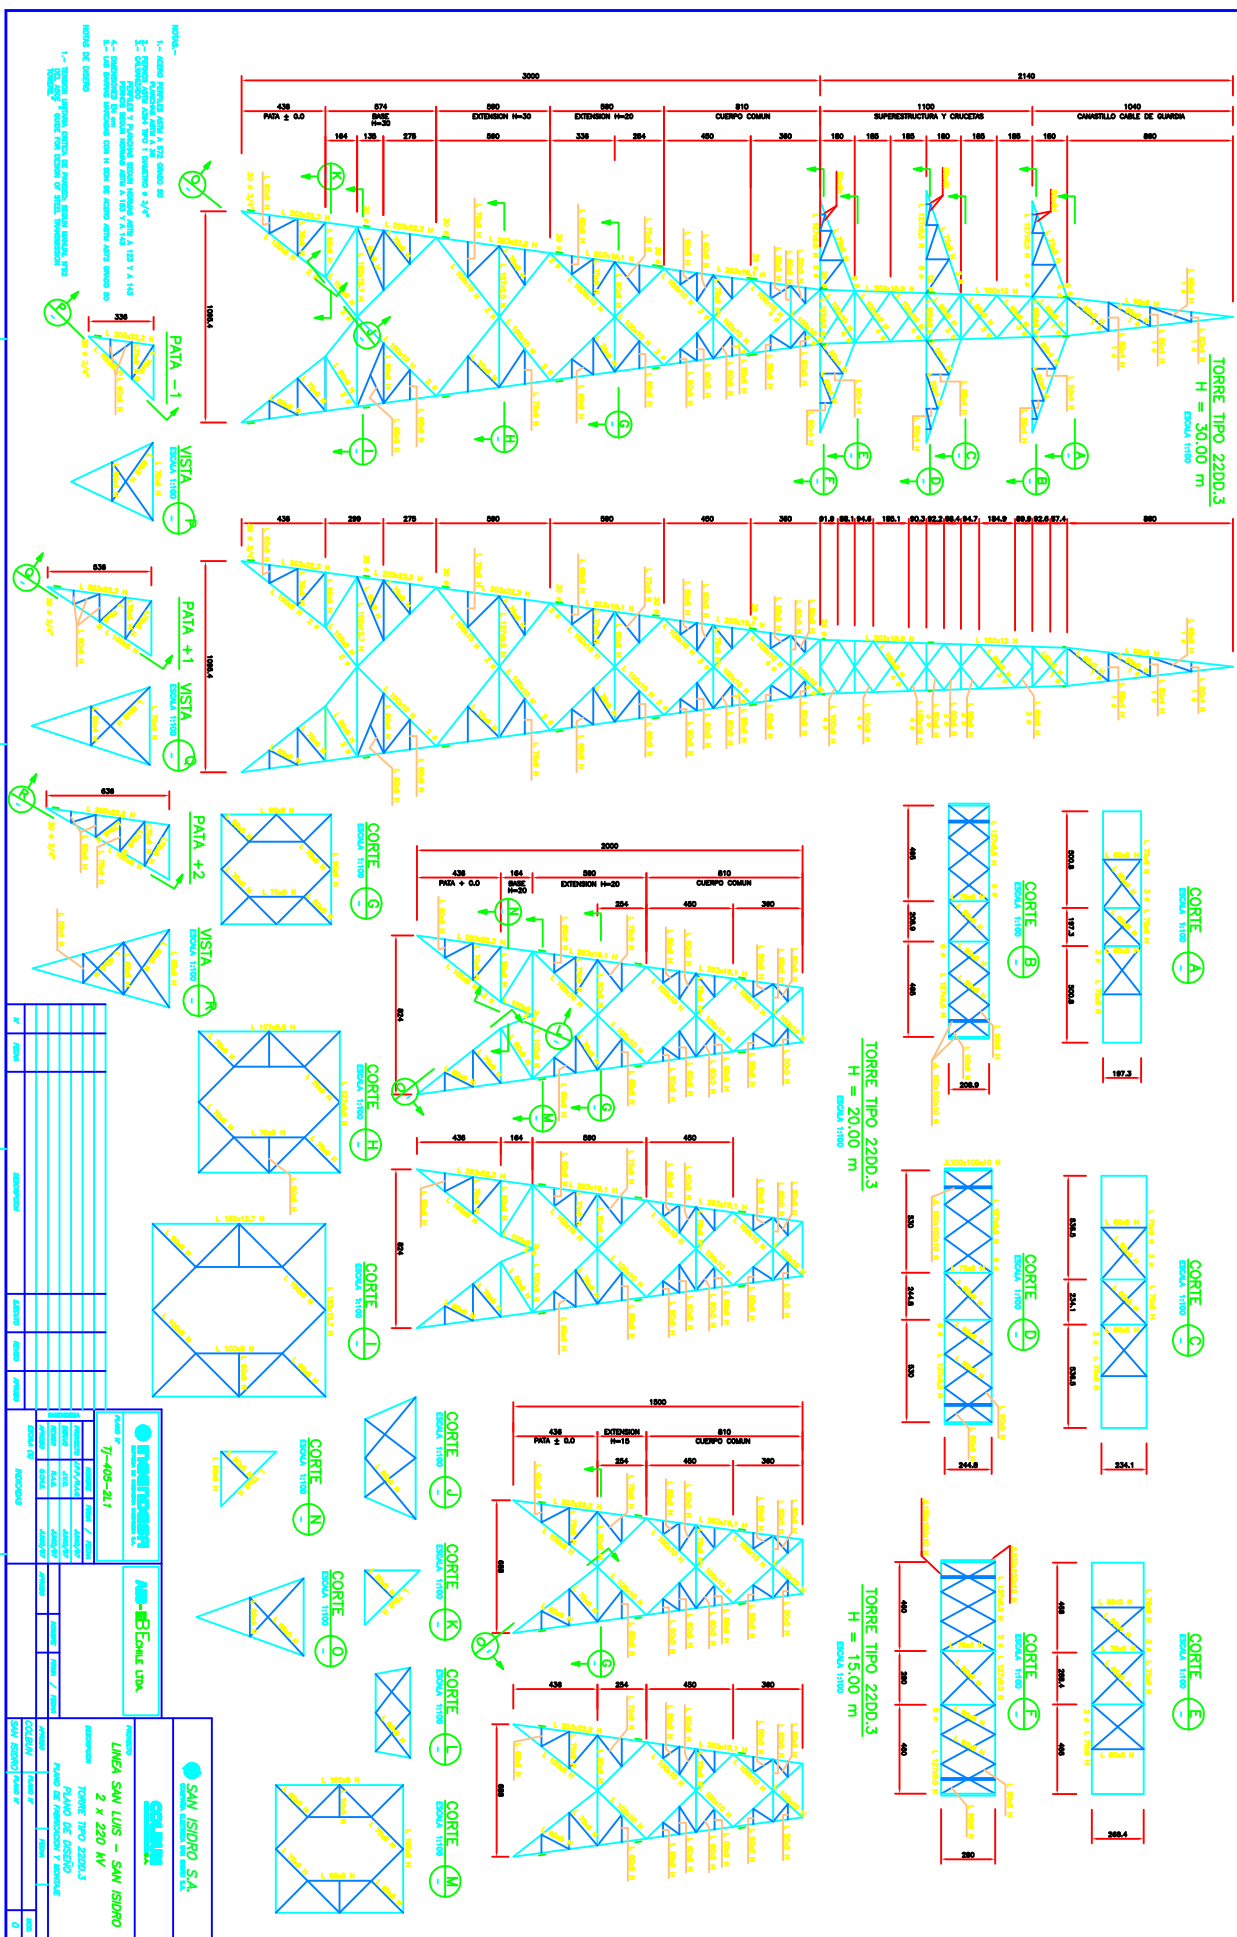


[illegible]



[illegible]