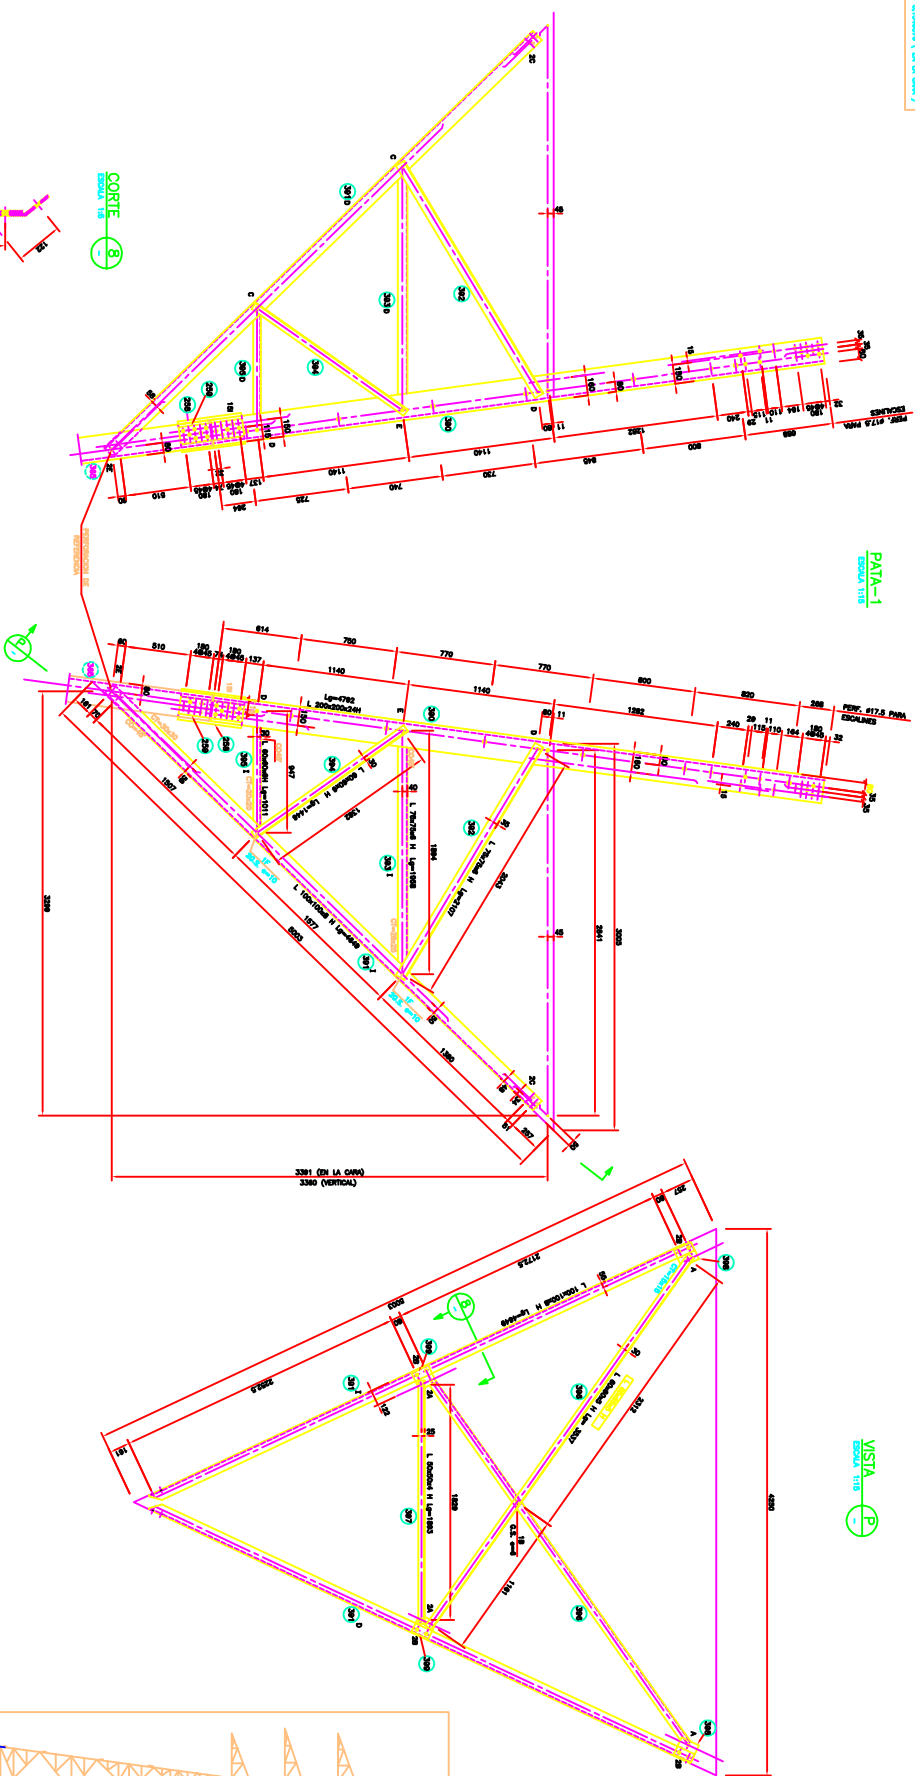
[illegible]


